

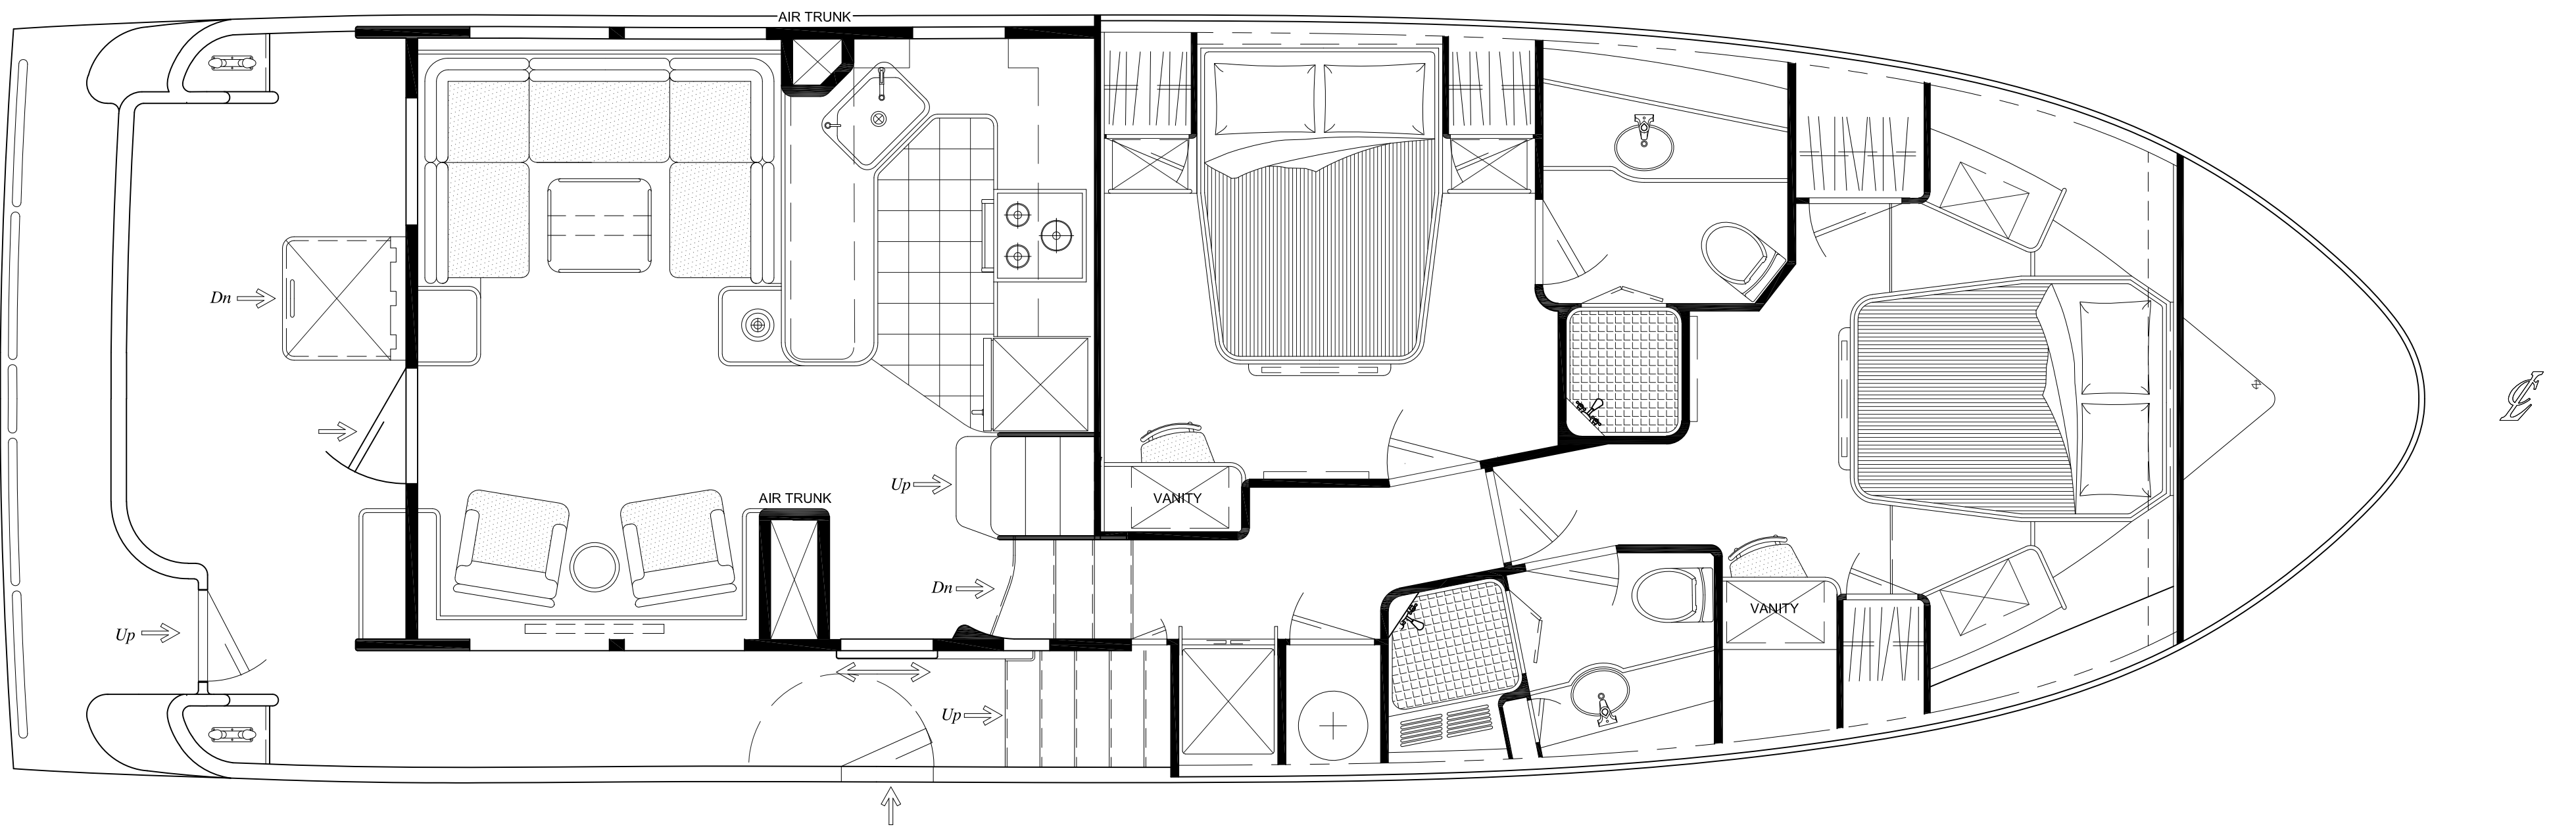


PLUS 3"

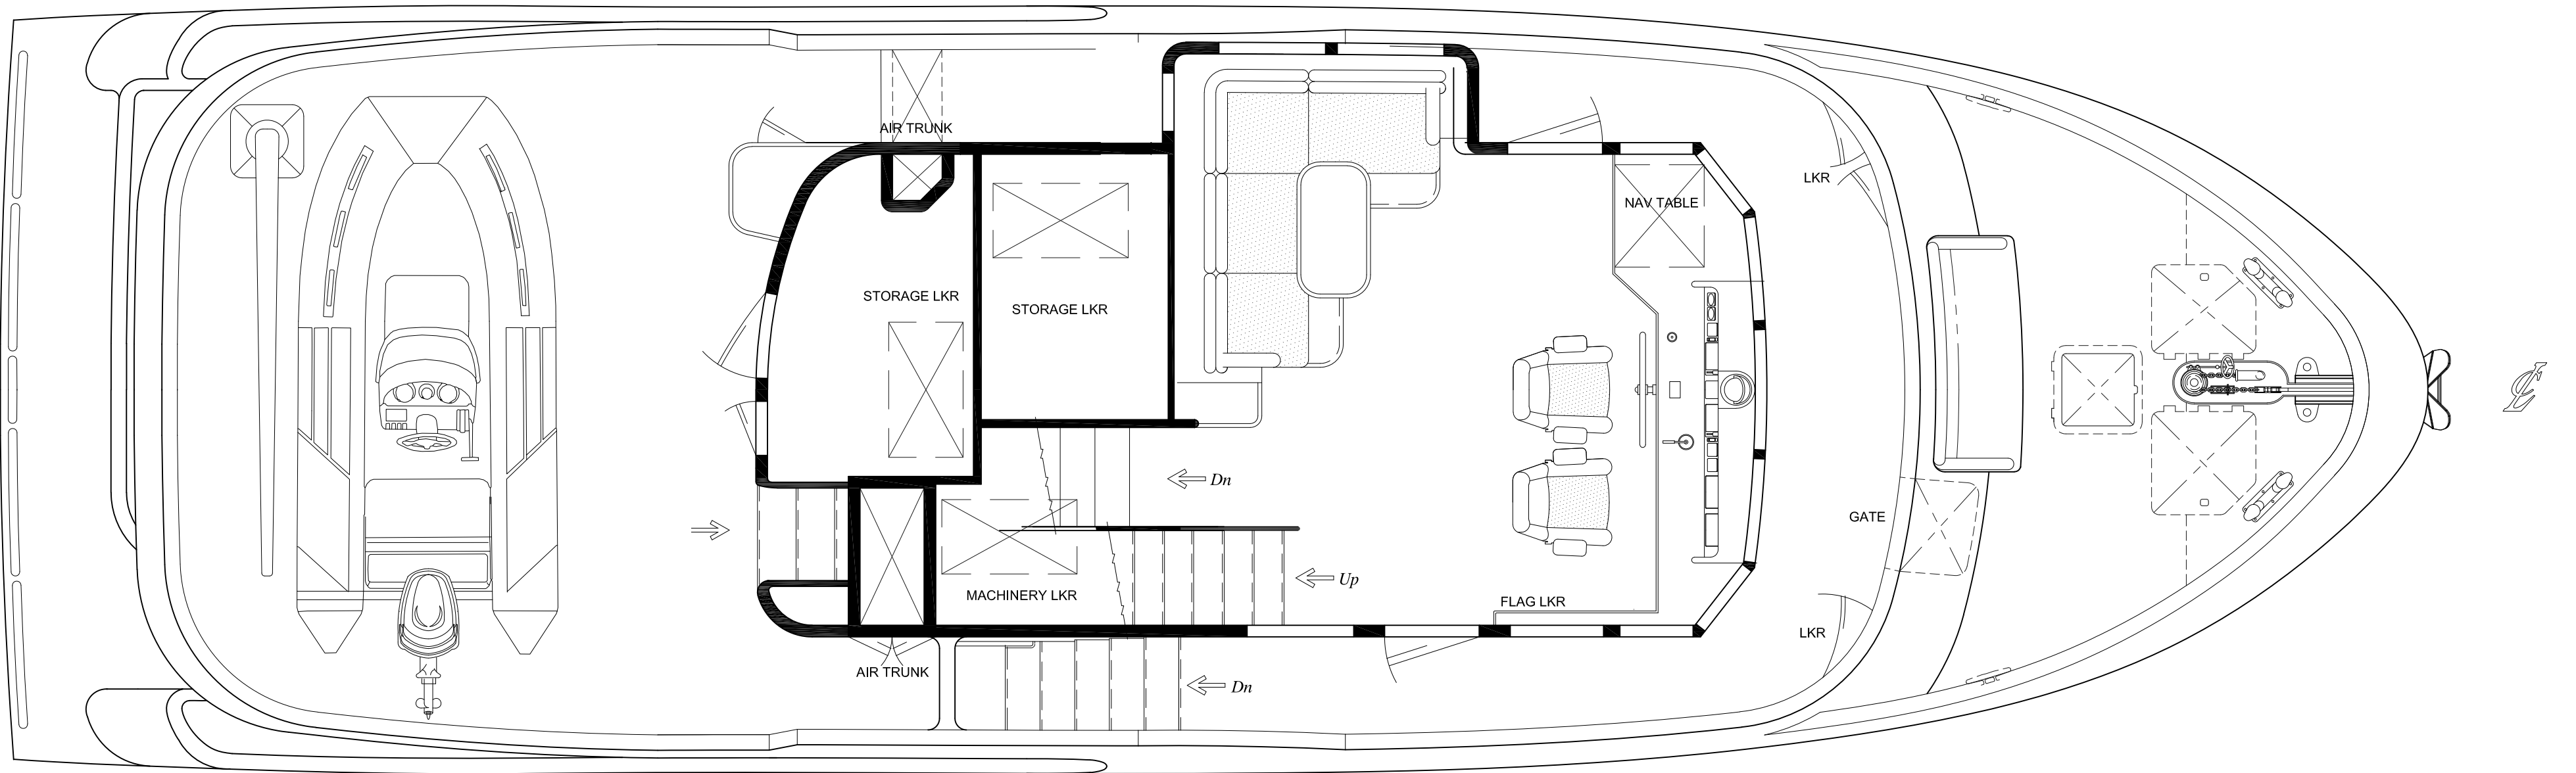

9 8 7 6 5 4 3 2 1 0

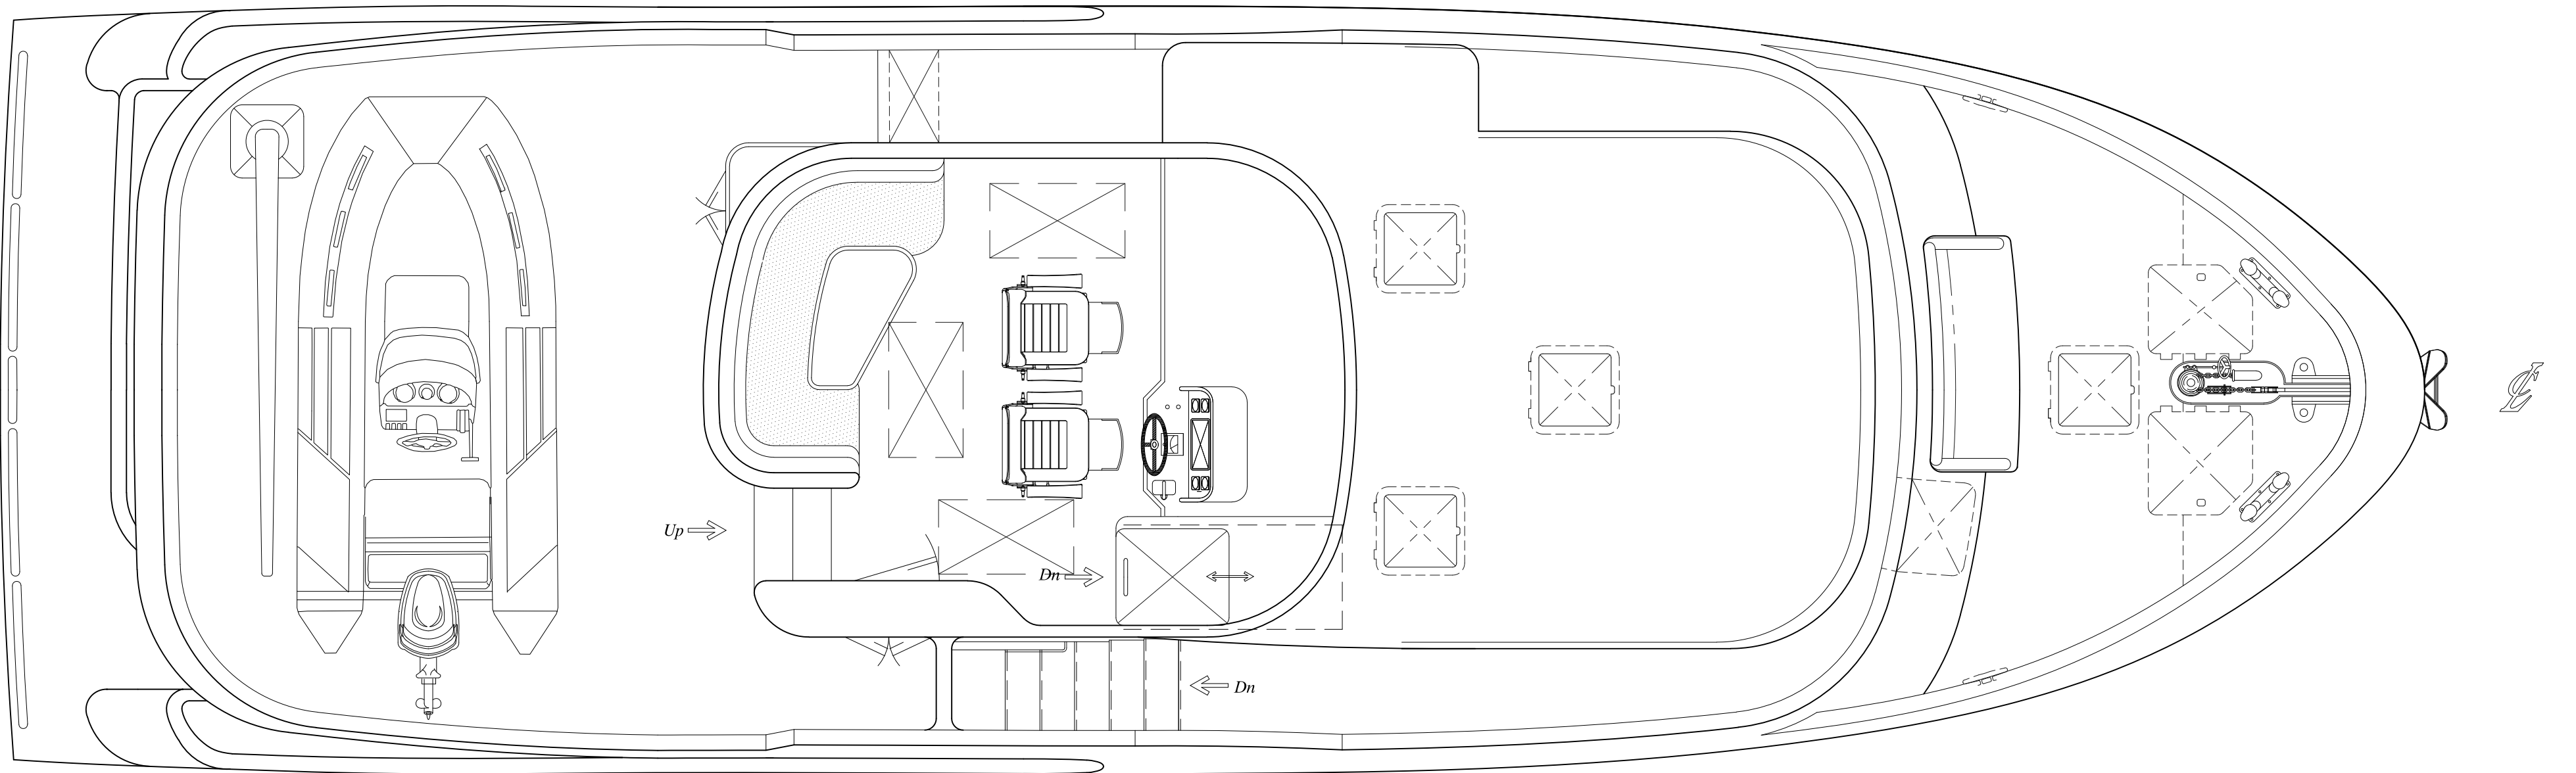

PLOT SIZE:  
ARCH D - 24X36

PROJECT: NW XX - HULL 00X

SCALE: 1/4" = 1'-0"

DRAWING  
NAME & NO.

GENERAL ARRANGEMENT  
601 - 1000-B

RELEASED FOR CONSTRUCTION:

NWY:

INITIALS

DATE:

SHIPYARD:

INITIALS

DATE

DRAWING  
REVISION  
No: 4

DATE OF THIS DWG: DEC 27, 2021  
DESIGNER: NWY DESIGN TEAM  
DRAWN BY: SEATON