

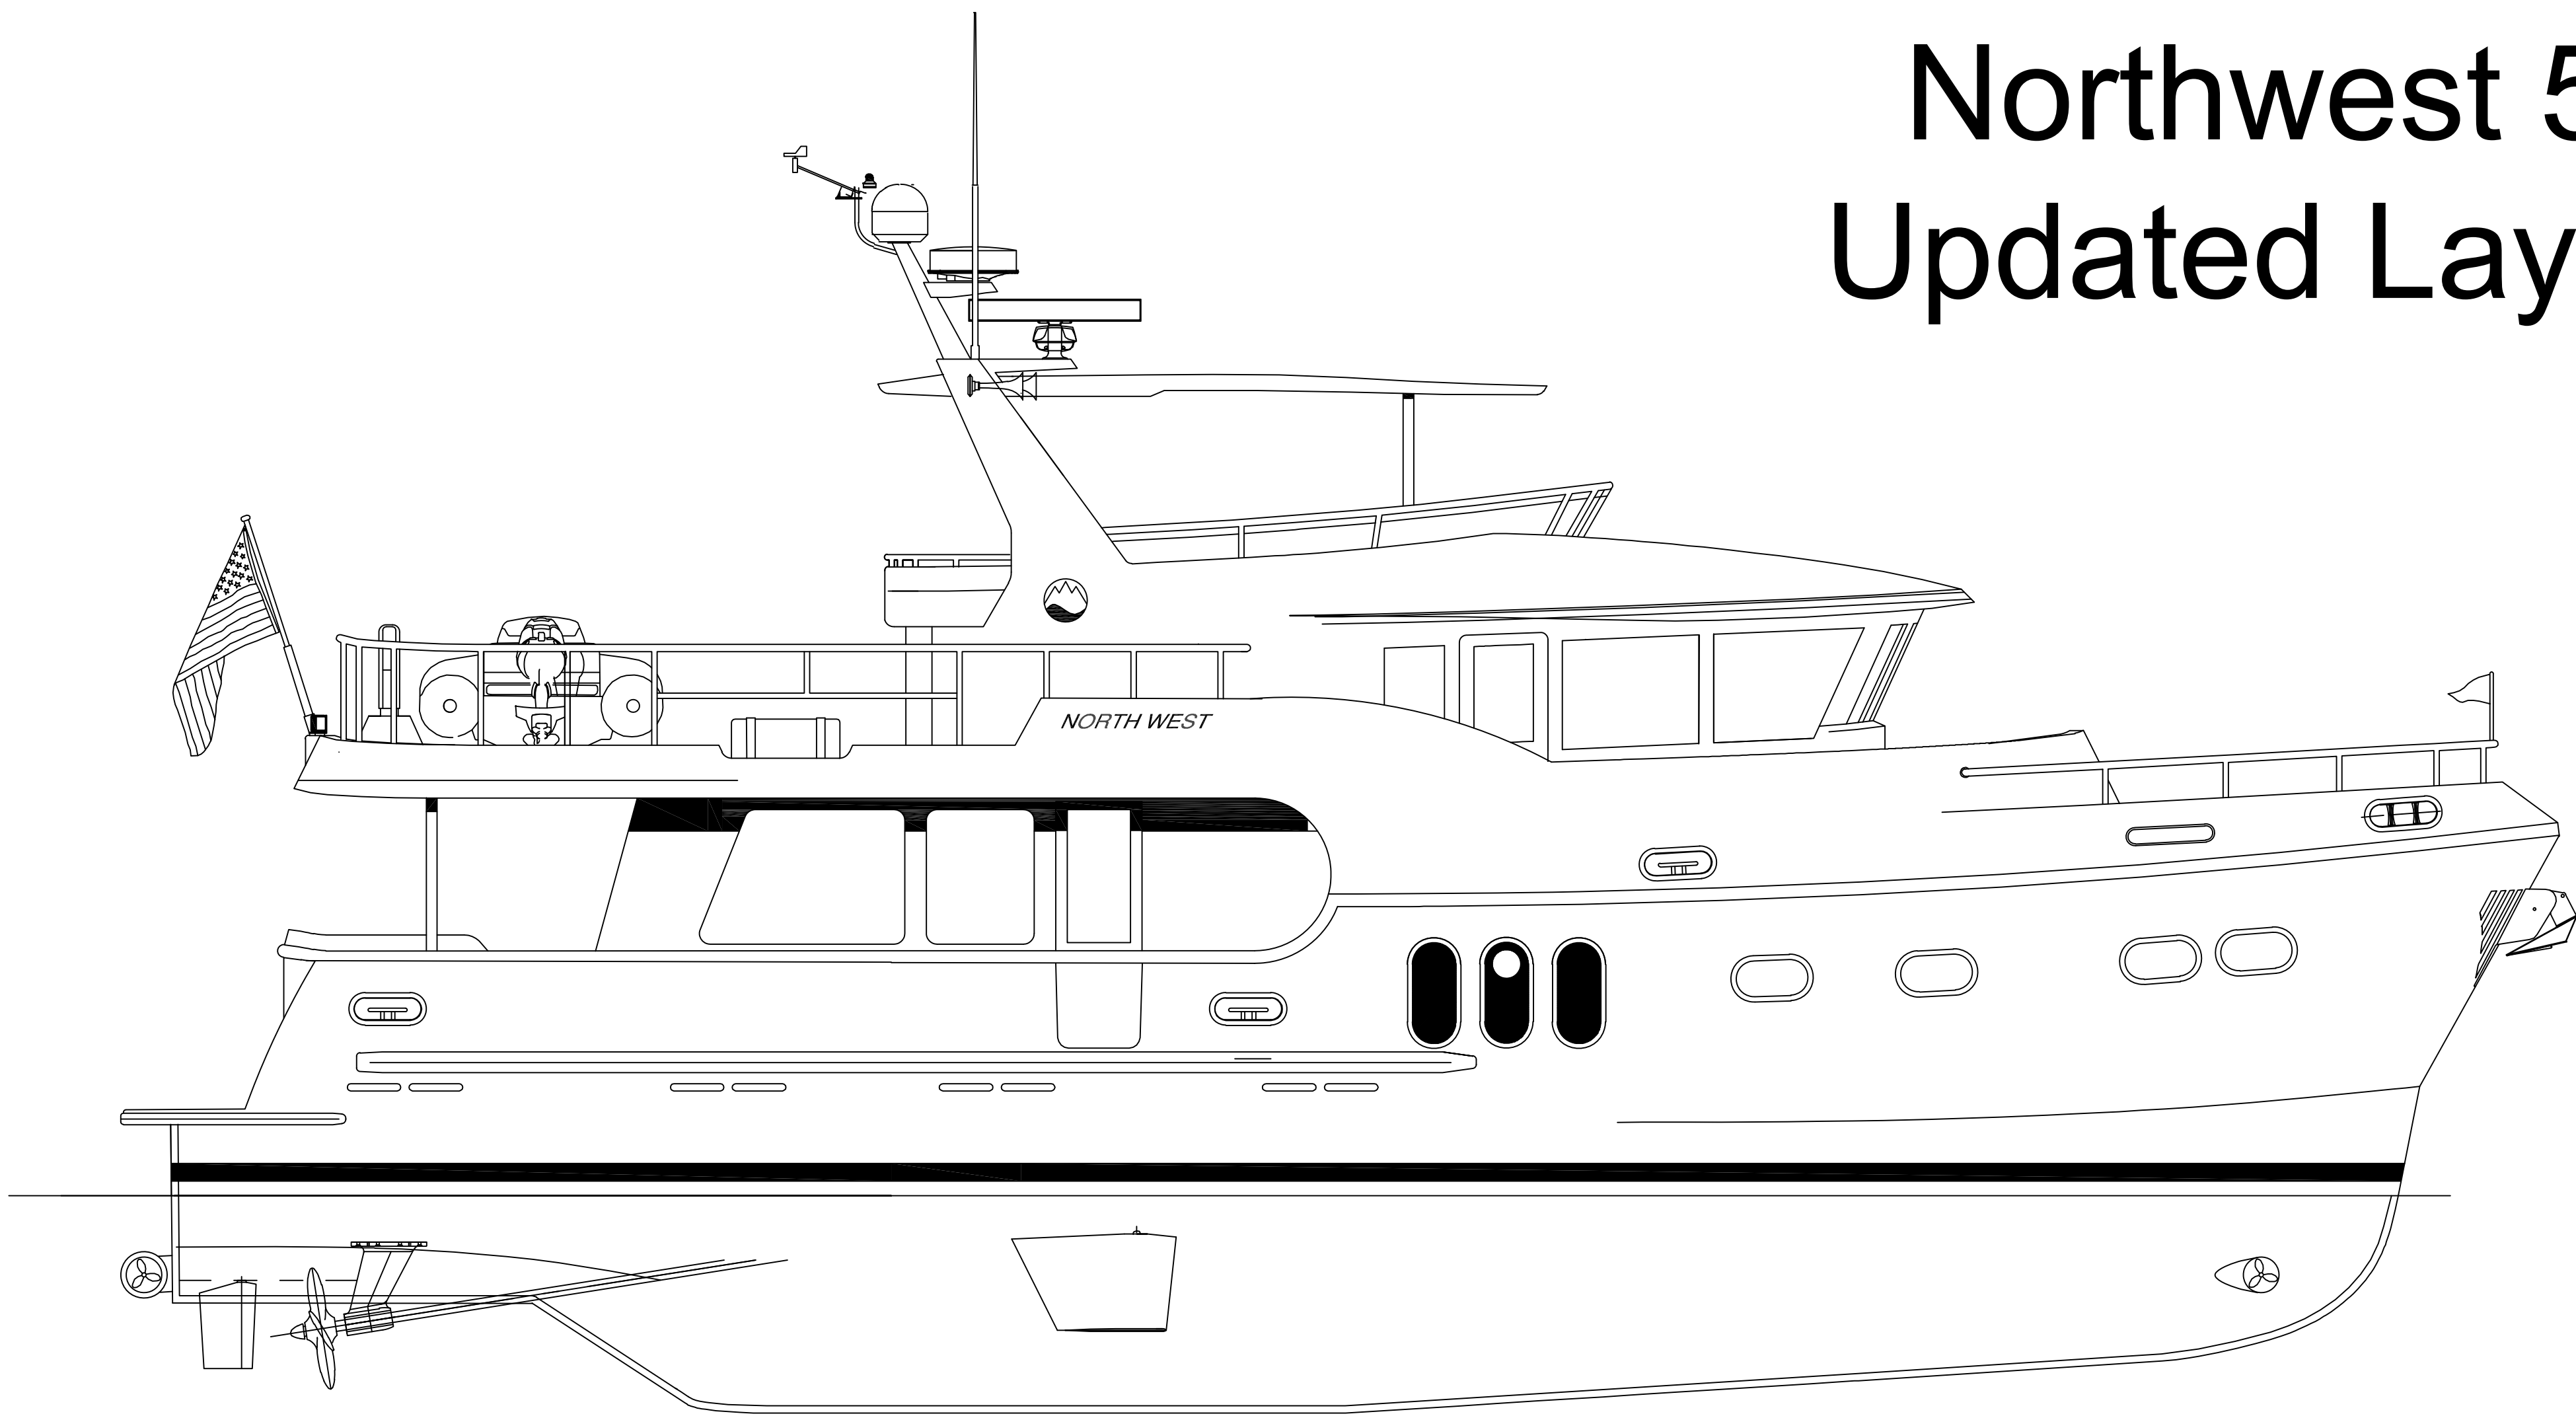
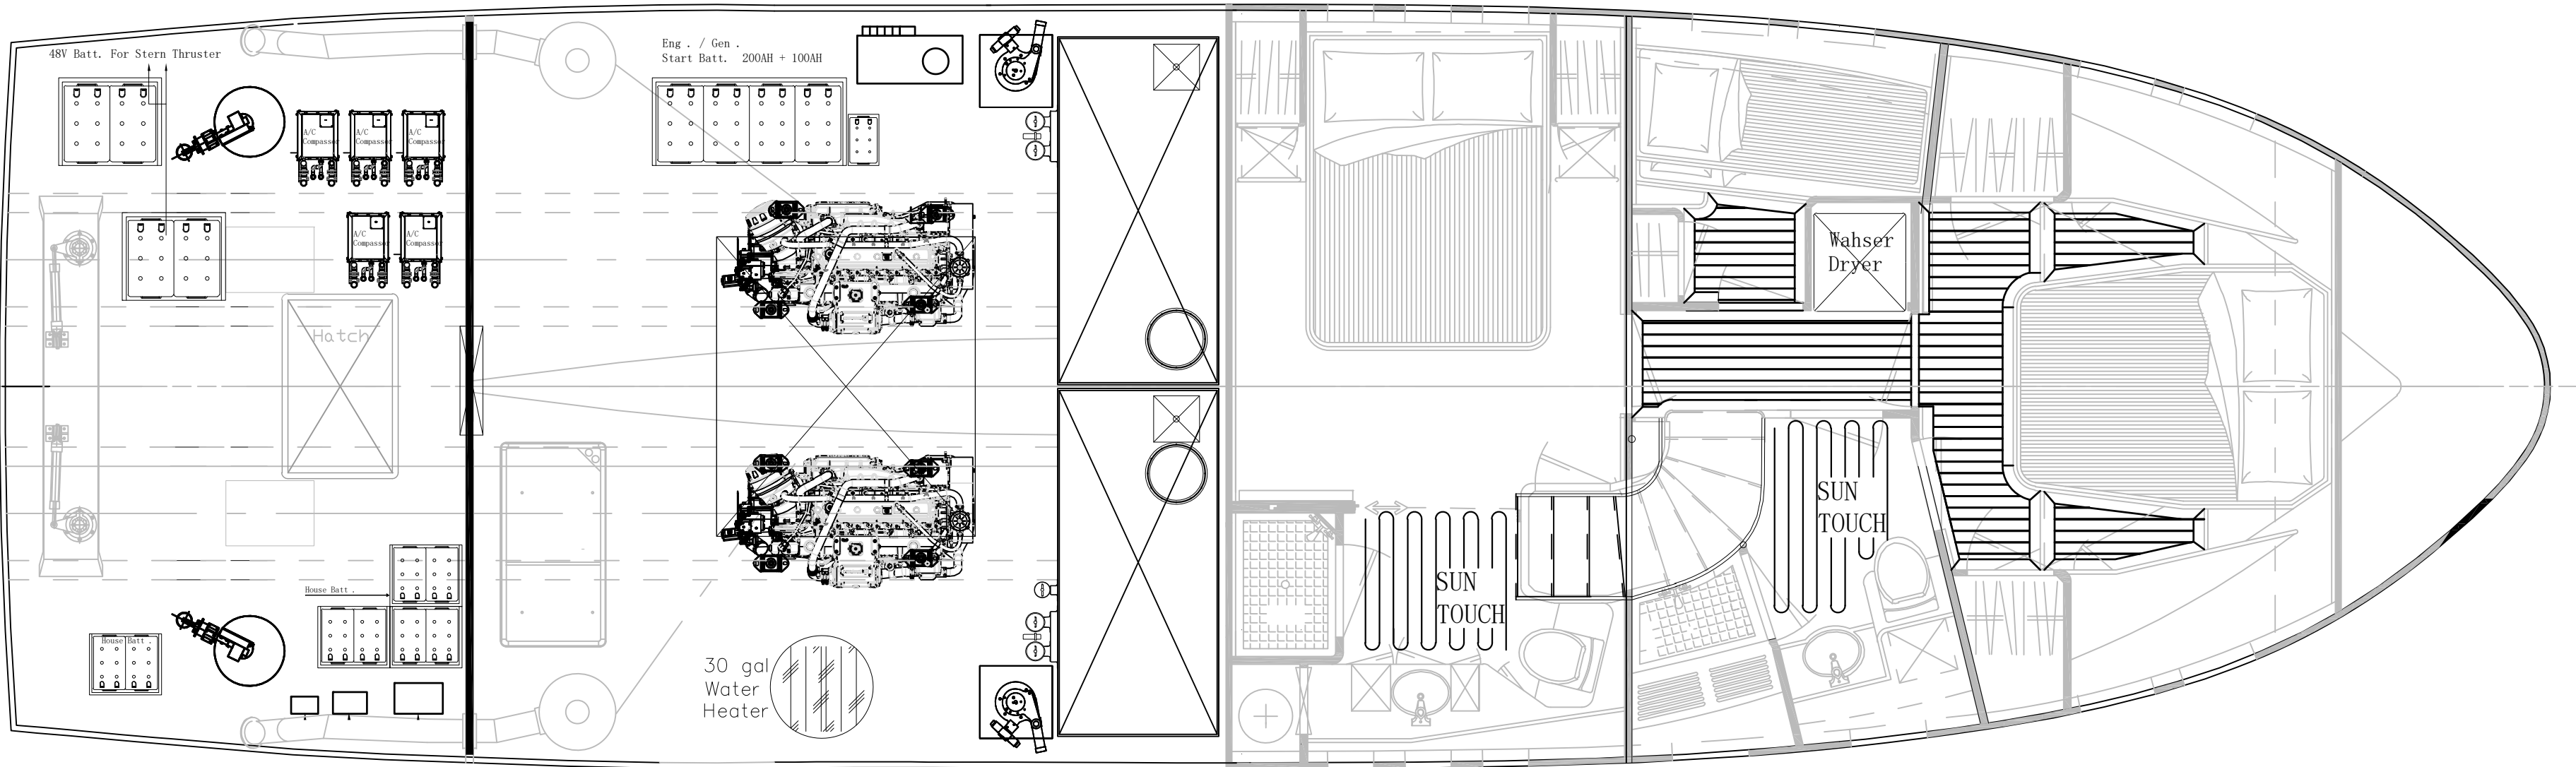


Northwest 55

Updated Layout

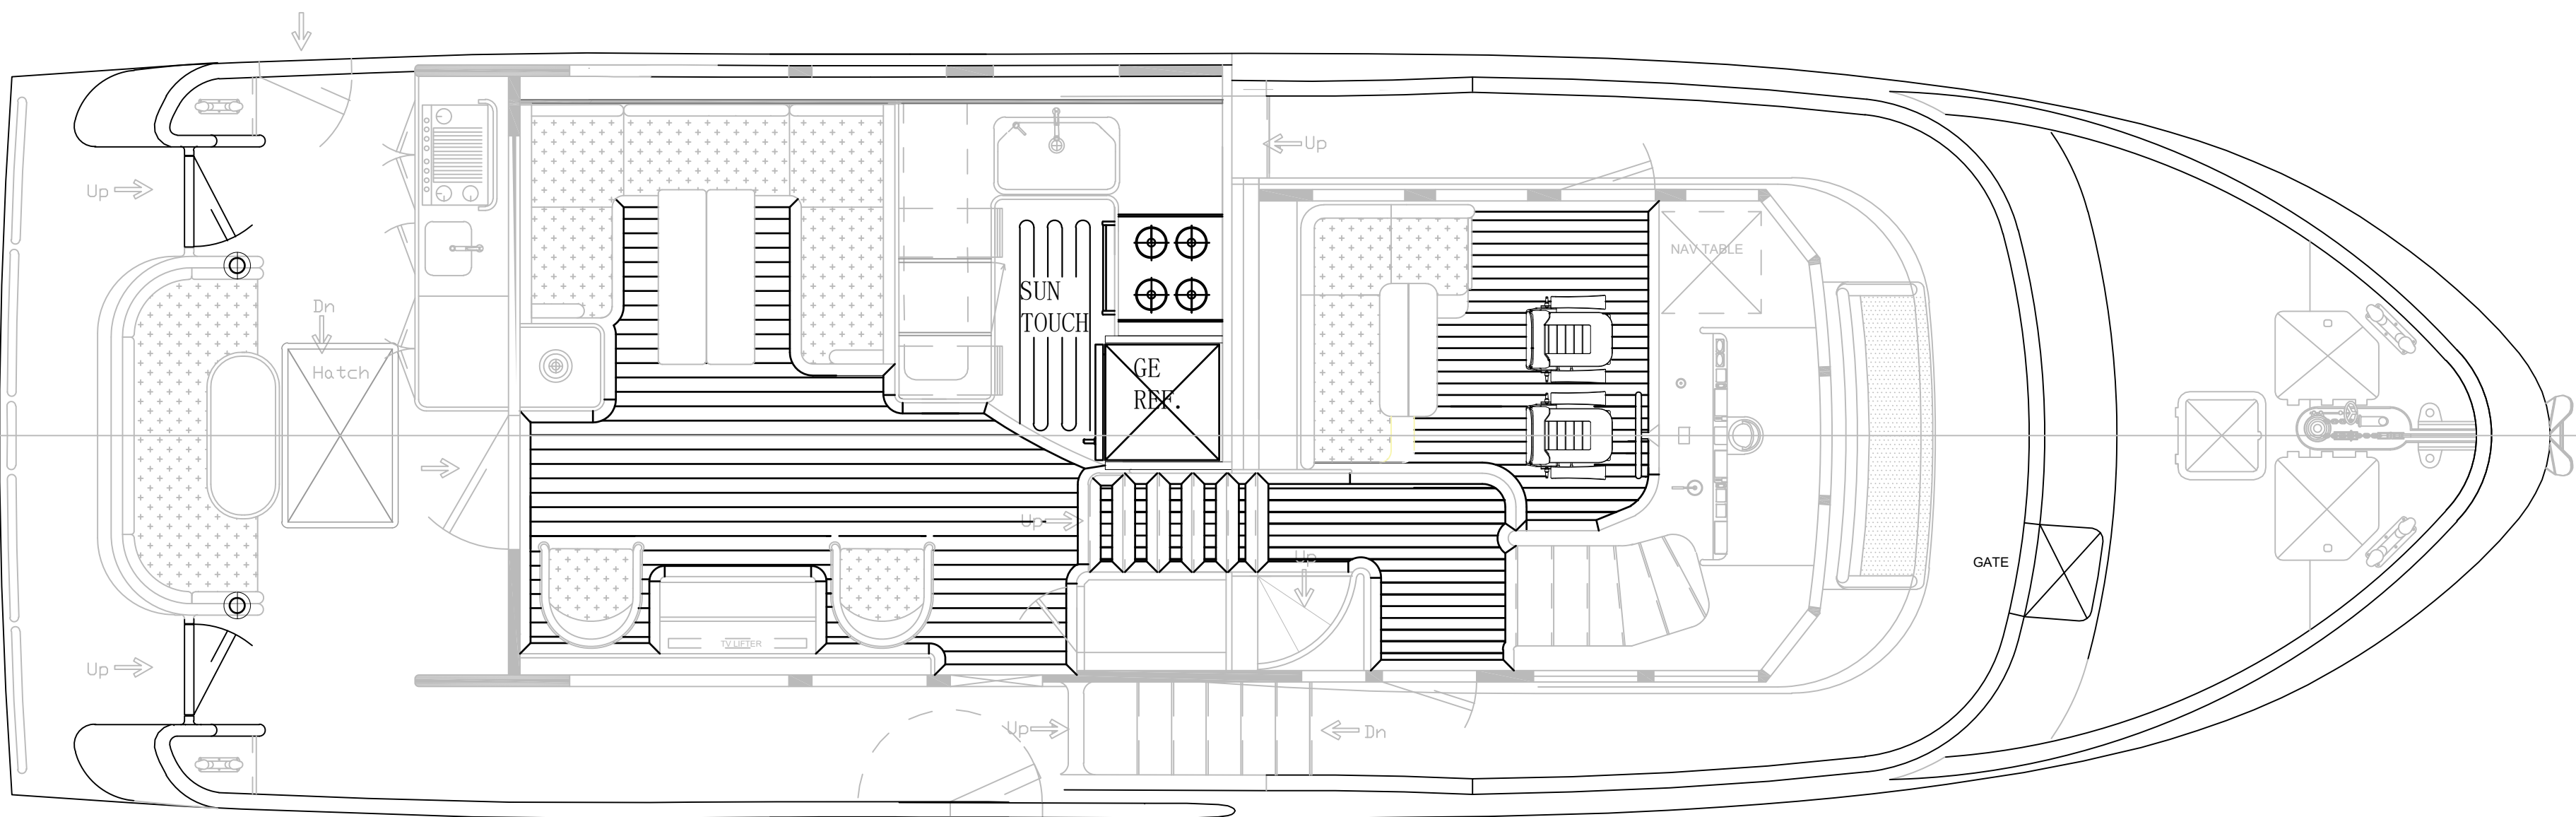

11 10 9 8 7 6 5 4 3 2 1 0

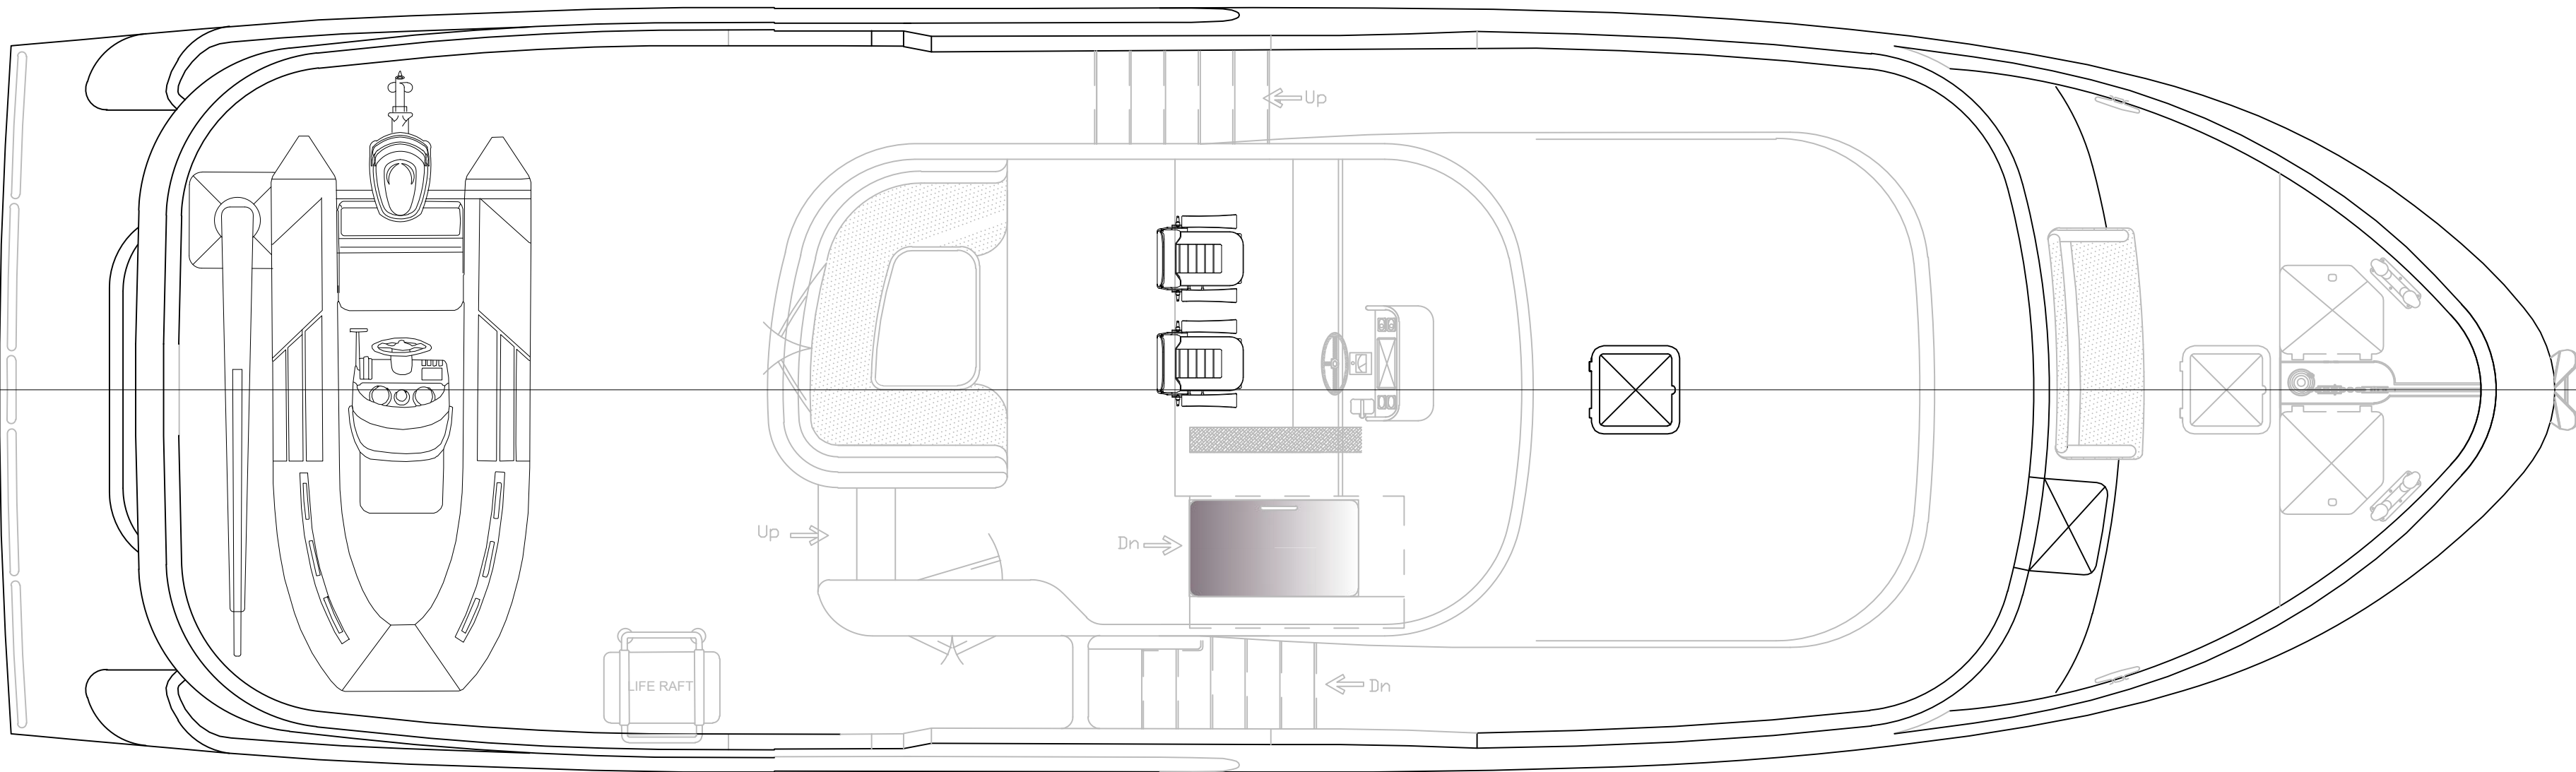

PLOT SIZE:
ARCH D - 24X36

PROJECT: NW 55 - 3 Stateroom

SCALE: 1/4" = 1'-0"

DRAWING
NAME & NO.

GENERAL ARRANGEMENT
601 - 1000-A

RELEASED FOR CONSTRUCTION:

NWY:

INITIALS

DATE:

SHIPYARD:

DRAWING
REVISION
No: 1

DATE OF THIS DWG: MAY 10, 2025
DESIGNER: NWY DESIGN TEAM
DRAWN BY: SEATON/WHITING